


# ALTAIR I 52 LOUVRE IN SLIMLINE SURROUND FRAME WITH STRONGHOLD CLIPS

## Standard Heights

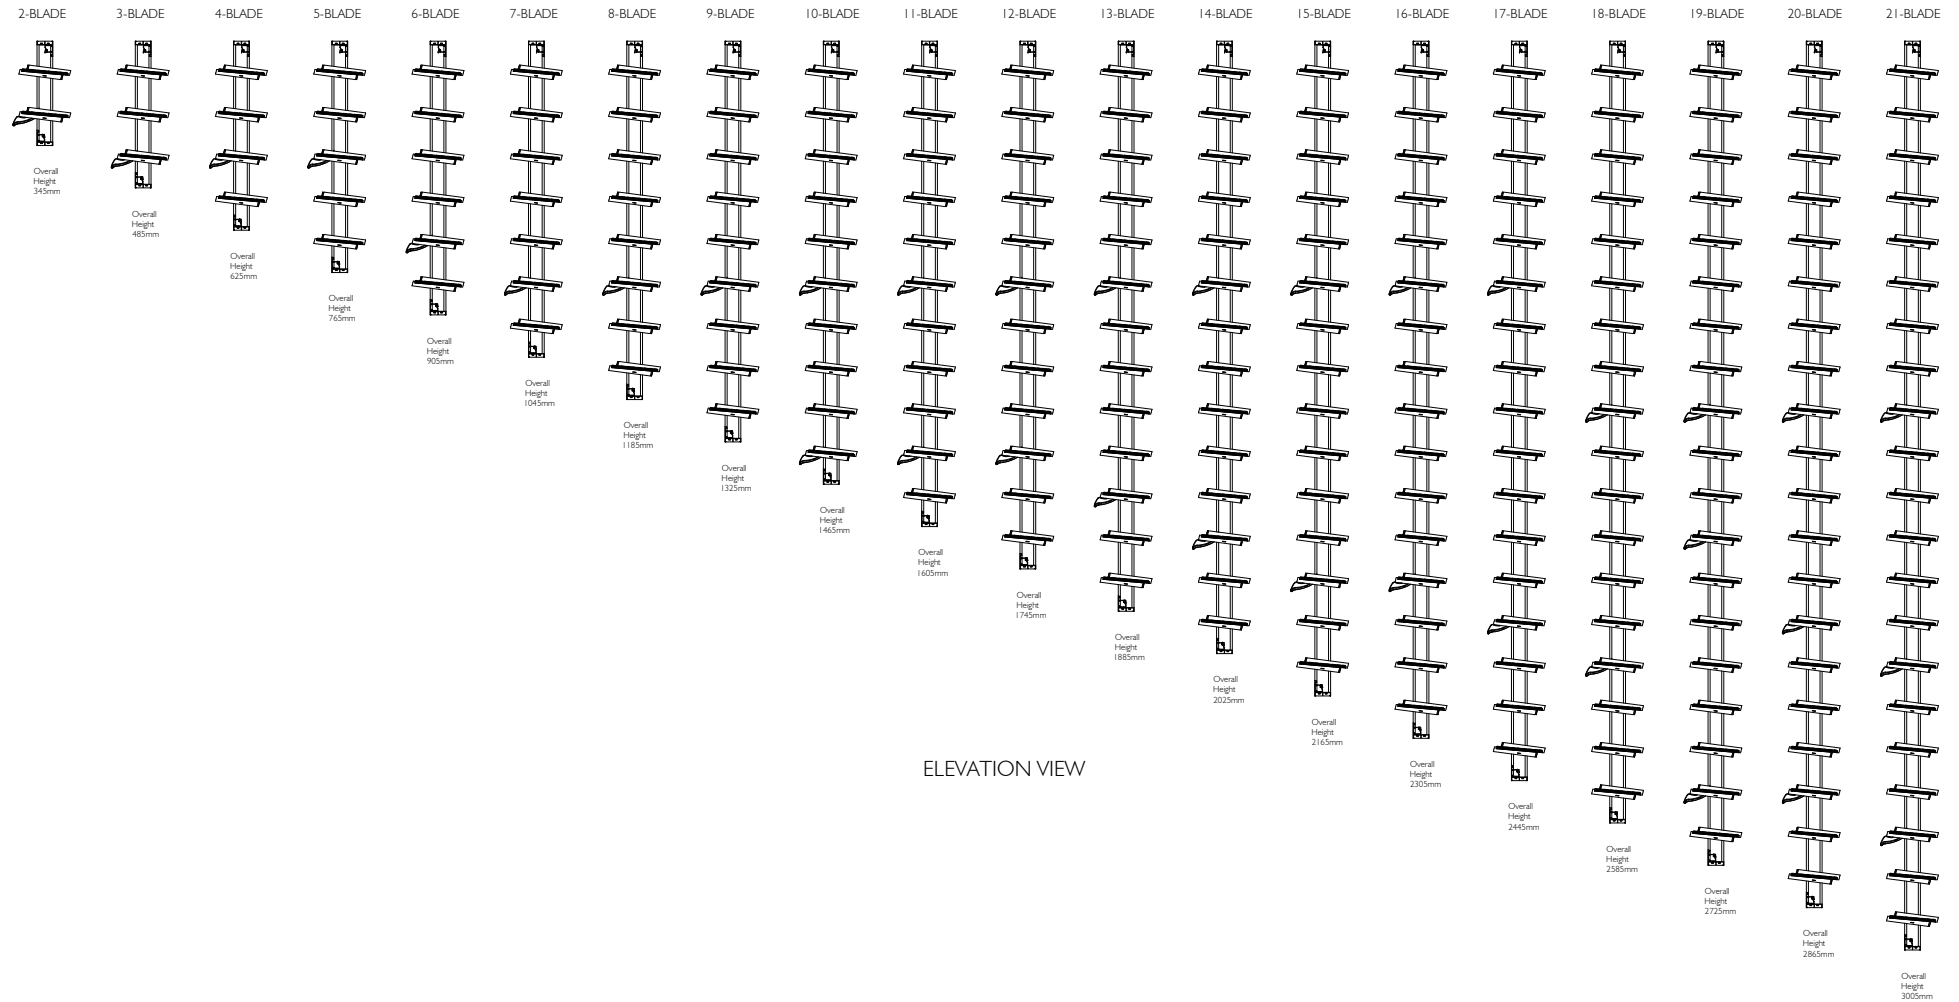


ELEVATION VIEW

Proprietary and confidential  The information contained in this drawing is the sole property of Breezway Australia. Any reproduction in part or as a whole, without the written permission of Breezway Australia is prohibited.	Rev	Description	Approved By	Date	Title:			Material:
	B	Head/Sill Extrusion Updated.	D.F	8/09/21				
					Altair I 52 in Slimline Surround Frame with Stronghold Clips  35 Cambridge Street, Coorparoo QLD 4151, ABN 24 081 897 823			Finish:
								SAP Mat No:
								Dwg No:
Drawn by: D.F      Date: 2/09/2019      Scale: 1:25					Sheet 1 of 4		Revision B	




# ALTAIR I 52 LOUVRE IN SLIMLINE SURROUND FRAME WITH STRONGHOLD CLIPS


## Standard Heights (Viewed From Outside)

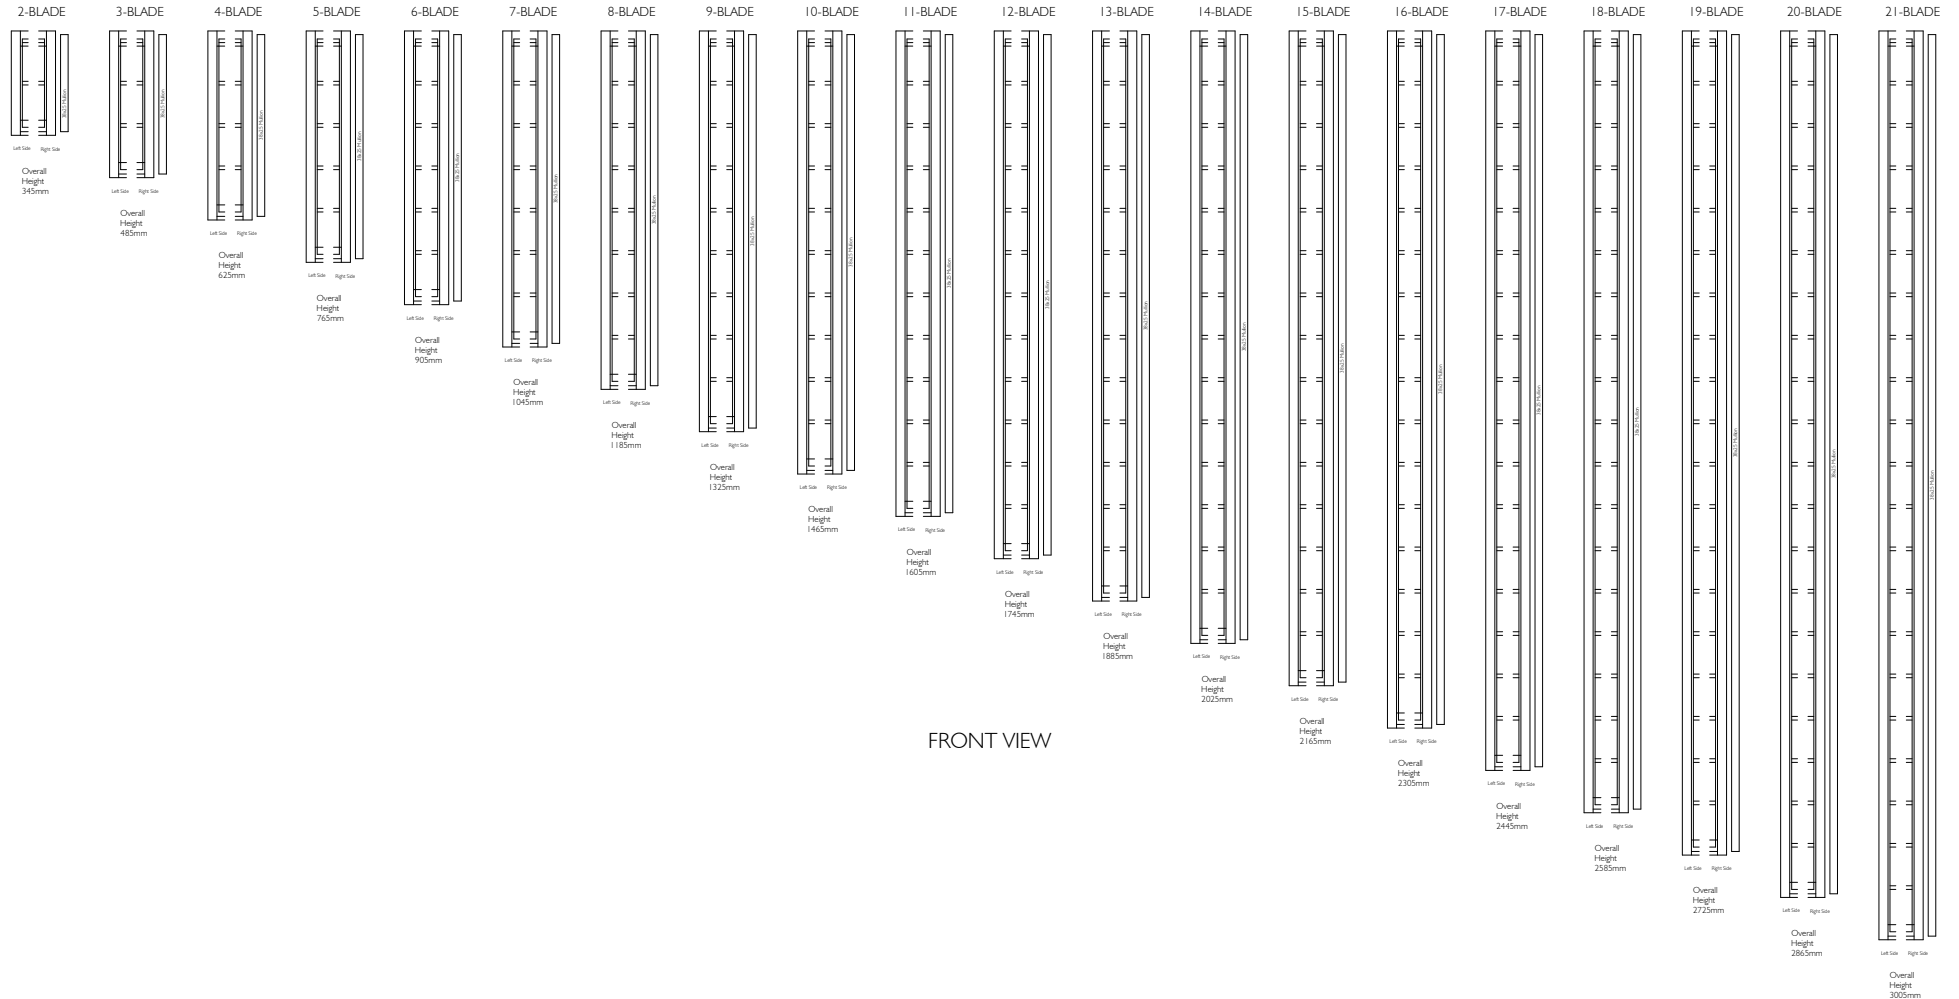

FRONT VIEW


<div>Proprietary and confidential</div> <div>The information contained in this drawing is the sole property of Breezway Australia. Any reproduction in part or as a whole, without the written permission of Breezway Australia is prohibited.</div>	Rev	Description	Approved By	Date	Title:			<div> A JELD WEN Company</div> <div>35 Cambridge Street, Coorparoo QLD 4151, ABN 24 081 897 823</div>	Material:	
	B	Head/Sill Extrusion Updated.	D.F	8/09/21					Finish:	
					SAP Mat No:					
					Dwg No:					
					Drawn by: D.F	Date: 2/09/2019	Scale: 1:25	Sheet 2 of 4	Revision B	

Altair I52 Louvre

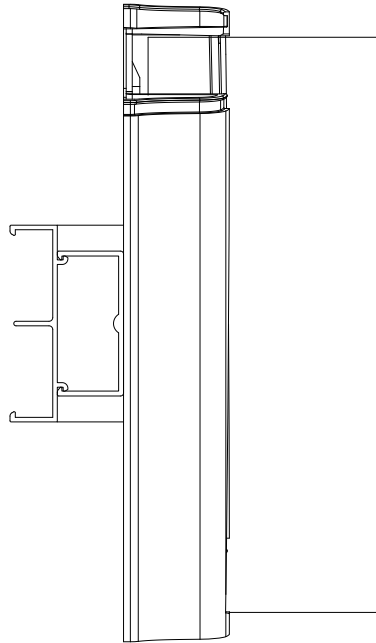


Altair Slimline Surround Frame  
With Slimline Jambs

Internal

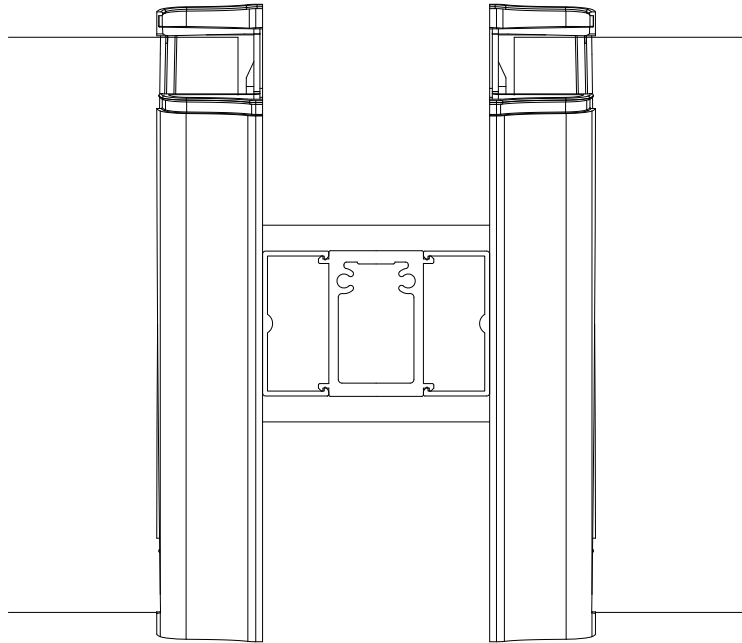


Altair Slimline Surround Frame  
With 38x25 Mullion

Altair I52 Louvre

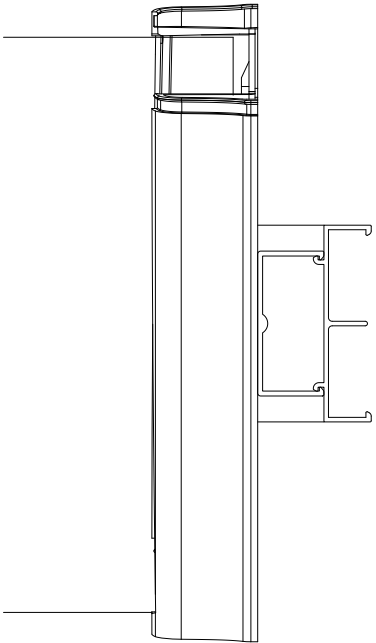

Altair Slimline Surround Frame  
With Slimline Jambs

PLAN VIEW



Proprietary and confidential  The information contained in this drawing is the sole property of Breezway Australia. Any reproduction in part or as a whole, without the written permission of Breezway Australia is prohibited.	Rev	Description	Approved By	Date	Title:							Material:	
	B	Head/Sill Extrusion Updated.	D.F	8/09/21								Finish:	
						Altair 152 in Slimline Surround Frame with Stronghold Clips					SAP Mat No:		
											Dwg No:		
					Drawn by:	D.F	Date:	2/09/2019	Scale:	1:2	Sheet 3 of 4	Revision	B



35 Cambridge Street, Cooparoo QLD 4151, ABN 24 081 897 823

# Specification

The louvre window shall be Altair I 52mm Louvres in Slimline Surround Frame with Stronghold Clips Window System by Breezway – as certified by the Australian Window Association. Fabricated to perform in (Insert applicable N or C rating) Zone to comply with AS2047.

Proprietary and confidential  The information contained in this drawing is the sole property of Breezway Australia. Any reproduction in part or as a whole, without the written permission of Breezway Australia is prohibited.	Rev	Description	Approved By	Date	Title:				Material:
	B	Head/Sill Extrusion Updated.	D.F	8/09/21					Finish:
					Altair I 52 in Slimline Surround Frame with Stronghold Clips		35 Cambridge Street, Coopers QLD 4151, ABN 24 081 897 823		SAP Mat No:
									Dwg No:
Drawn by: D.F			Date: 2/09/2019		Scale:	Sheet 4 of 4	Revision B		